



EASTERN ESPLANADE AREA MANAGEMENT

TOWN COUNCIL MEETING

REPORT 51/17

10 JULY 2017

The purpose of this paper is to ask Members to consider a recommendation from its Assets & Services Working Group for the management of vehicle access to the site.

No. DETAILS

1) BACKGROUND


- a) The Town Council's lease for the area has now been finalised and a copy of the area involved is attached to this Report.
- b) The Assets & Services Working Group has discussed the current patterns of vehicles being driven across and parked on the area...
- c) The Group considers that in the interests of both safety and the protection of the surface itself a no access to vehicles policy should be adopted for the area and signed accordingly.

2) RECOMMENDATION

The Town Council is recommended to adopt a no access to vehicles and a no parking policy for the area and to agree appropriate signage for it.

+

Ventnor Esplanade [Scale 1:1250 @ A4]

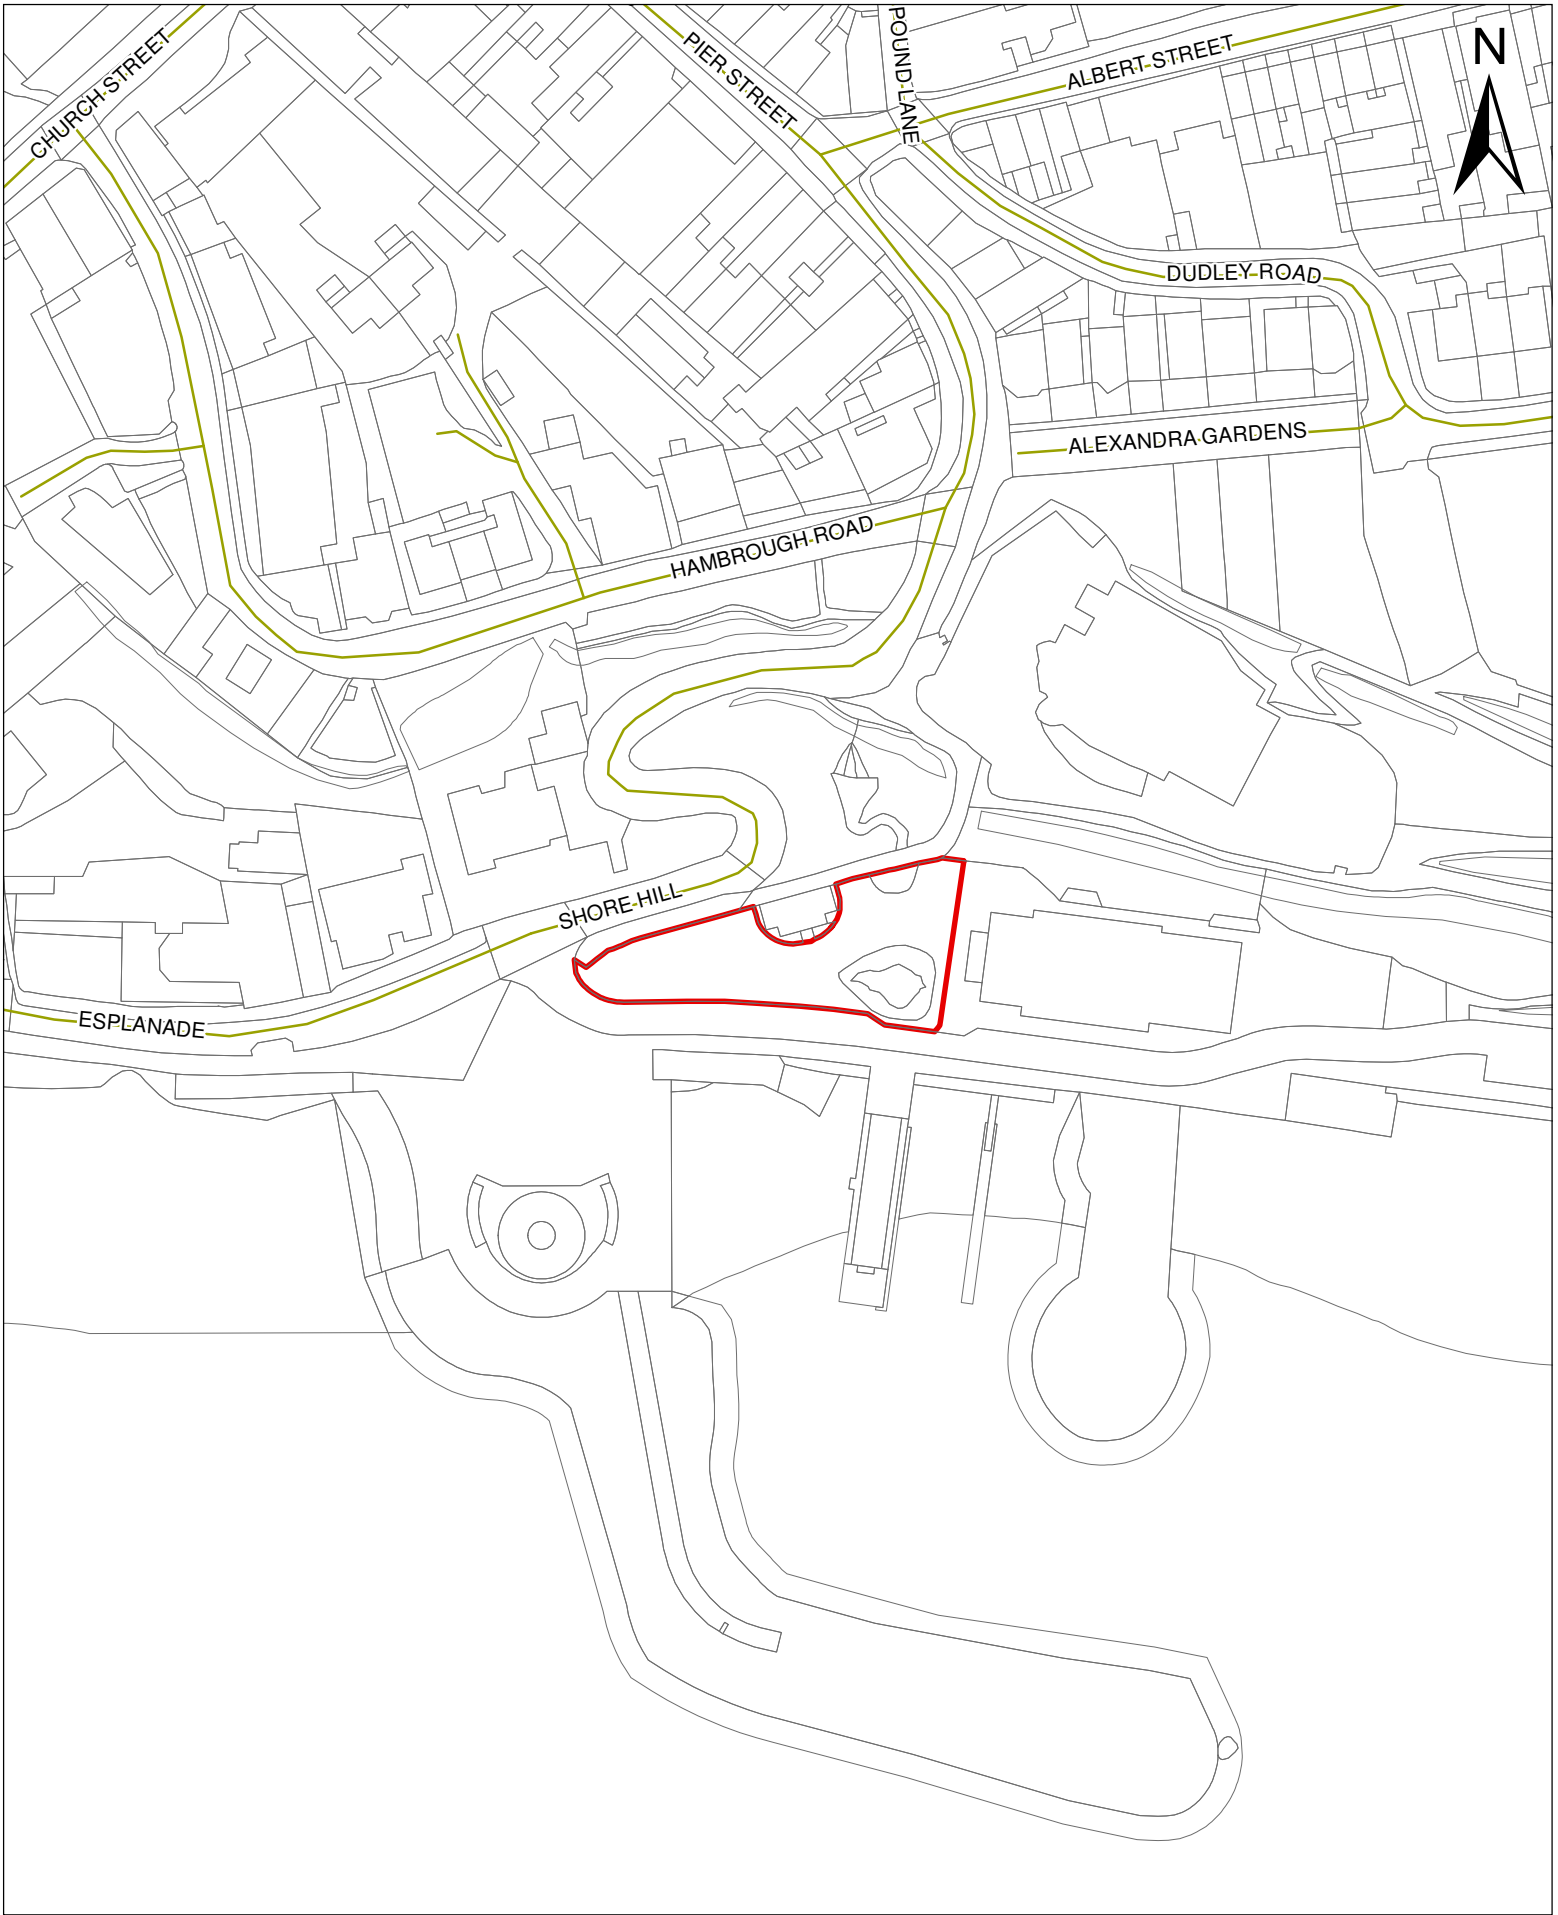

0 5 10 20 30 40
Meters

This map is based on Ordnance Survey material with the permission of Ordnance Survey on behalf of the Controller of Her Majesty's Stationery Office © Crown copyright. Unauthorised reproduction infringes Crown copyright and may lead to prosecution or civil proceedings. 100019229 2008.